
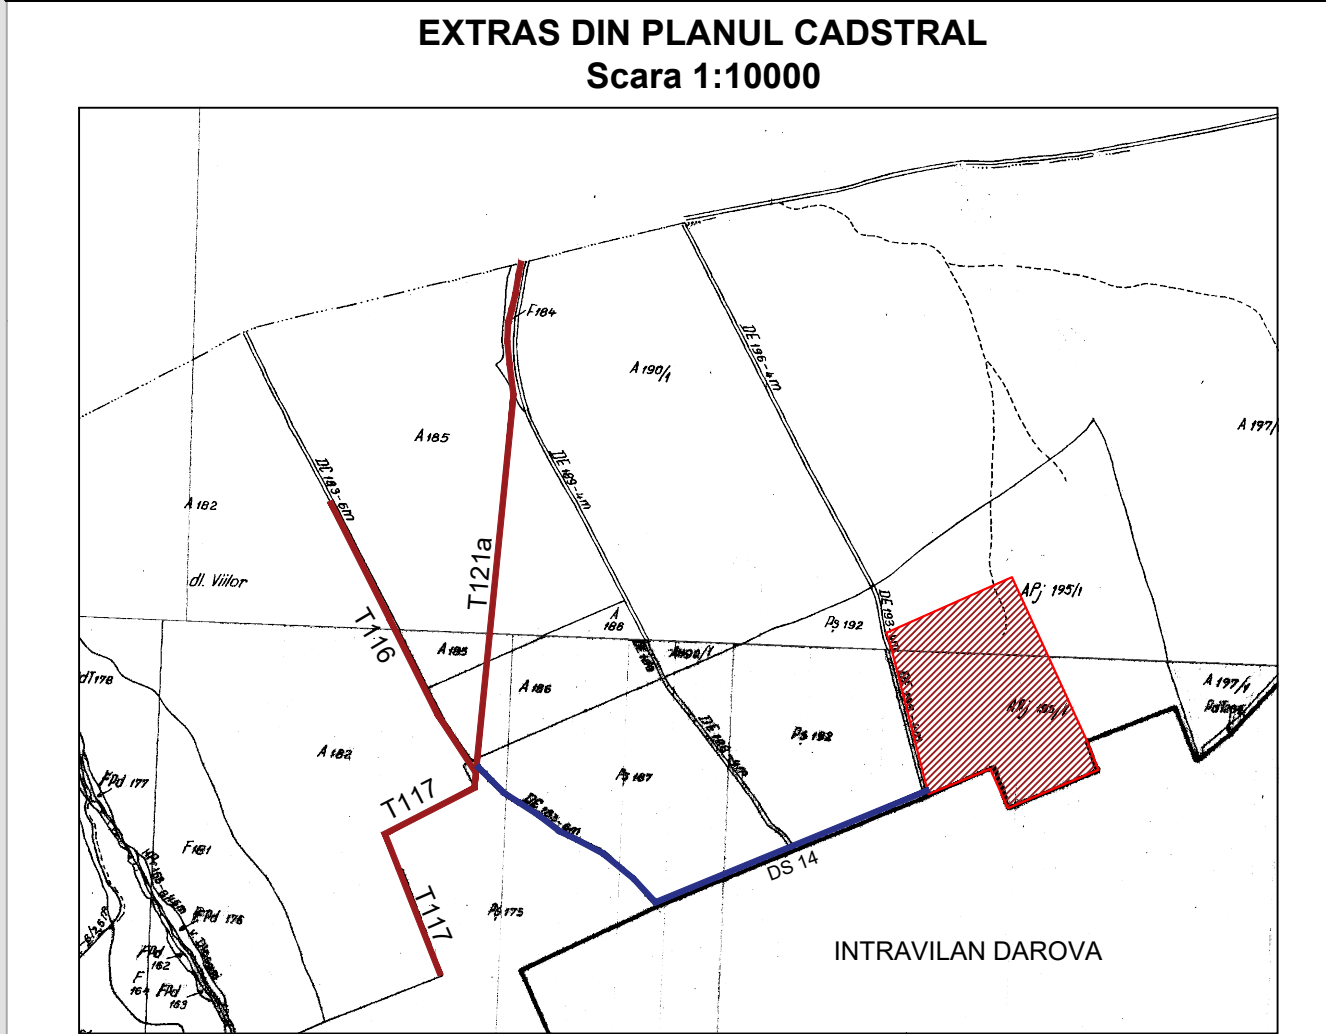


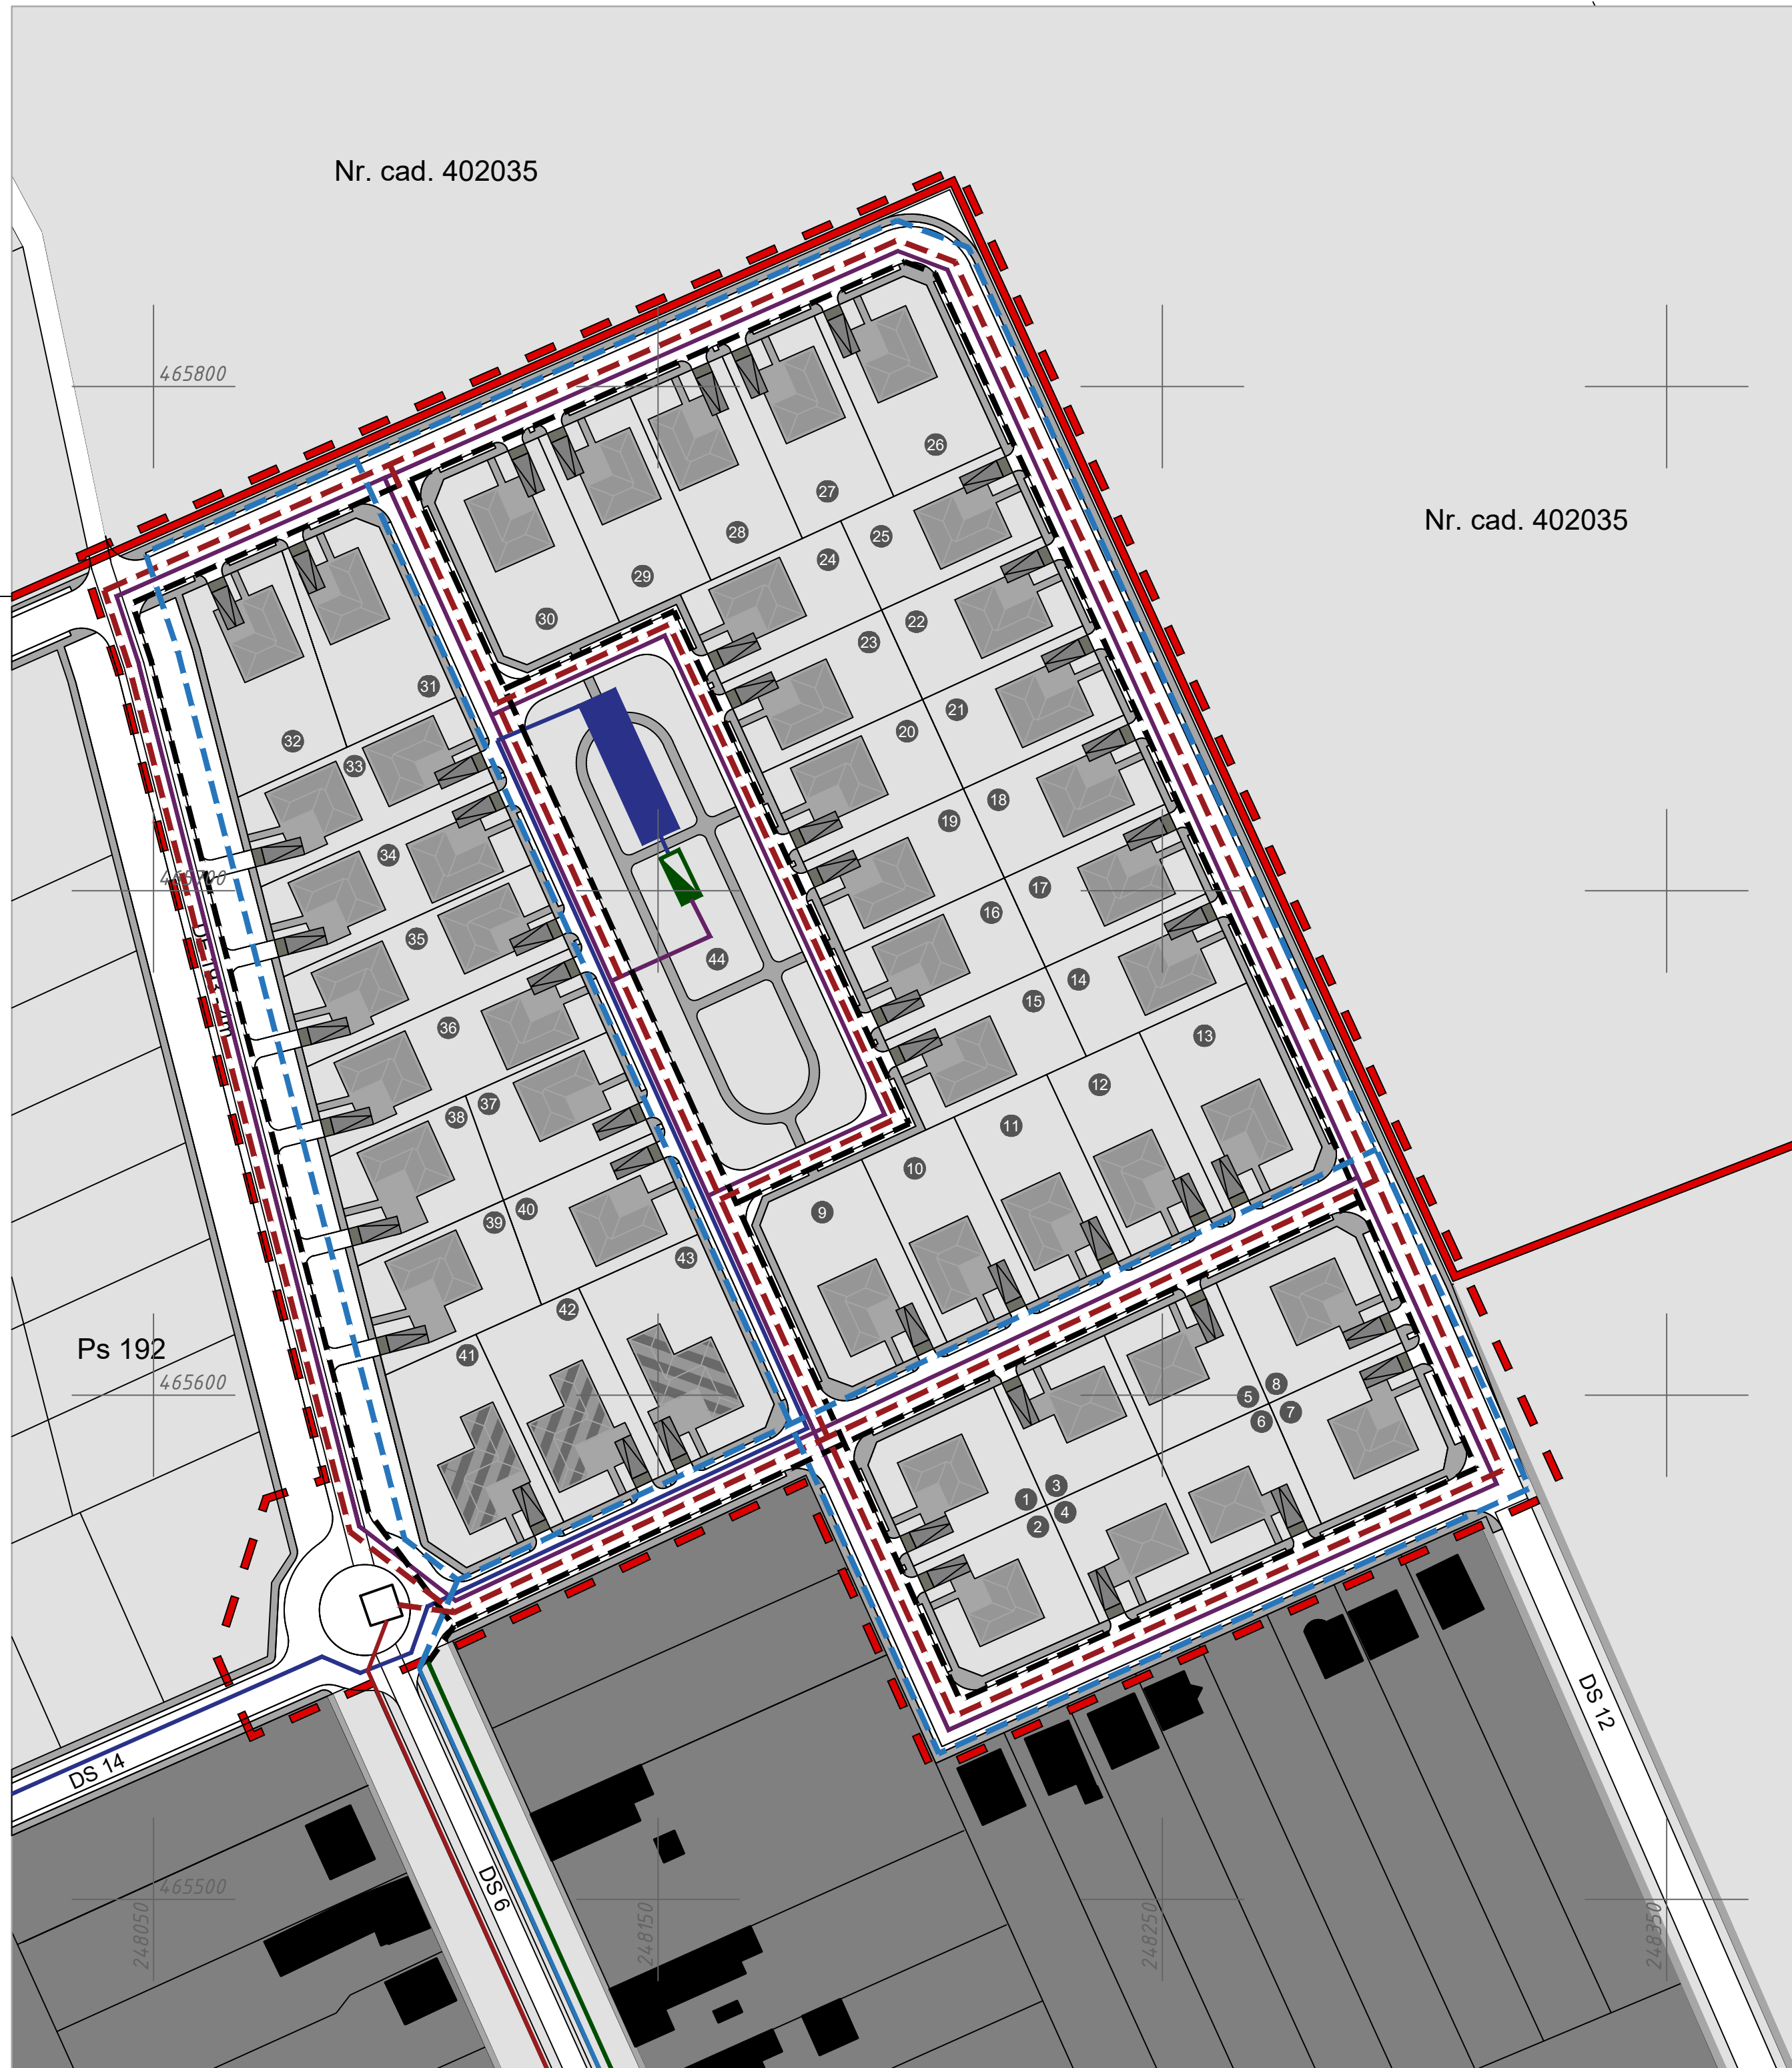

SITUATIA EXISTENTA:

- LIMITA INTRAVILAN EXISTENT
- LIMITA ZONA STUDIATA IN P.U.Z.

ALIMENTARE CU APA

- CONDUCTA ALIMENTARE CU APA EXISTENTA
- CONDUCTA ALIMENTARE CU APA PROPUA

CANALIZARE

- CONDUCTA DE CANALIZARE A APEI UZATE MENAJERE PROPUA
- CONDUCTA DE CANALIZARE A APEI UZATE MENAJERE EXISTENTA

RETEA ELECTRICA

- RETEA ELECTRICA EXISTENTA
- RETEA ELECTRICA PROPUA

APE PLUVIALE

- CONDUCTA COLECTARE APE PLUVIALE
- CONDUCTA EVACUARE APE PLUVIALE
- SEPARATOR DE HIDROCARBURI
- BAZIN DE RETENTIE

 J35/1331/18.04.2005 CUI 17496040		Lugoj, str. N. Pongracz nr. 6		 PROIECTANT DE SPECIALITATE DECC ENGINEERING Str. Gligore Alexandru, Nr. 174, Sc. B, Ap.21, Timisoara, Jud. Timis mail: deccengineering@gmail.com; Tel: 0740 - 552723 / 0734-845042		Beneficiar : COMUNA DAROVA	Proiect nr.: 421/2016
SEF PROIECT	arh. MIHNEA MARCU	SEMNATURA	Scara: 1:1000	Titlu proiect : PUZ - Dezvoltare zona rezidentiala cu funtiuni complementare, dotari si servicii publice		Faza: PUZ	
PROIECTAT	ing. SEBASTIAN DORHOI		Data: IUNIE 2018	Titlul plansei : PLAN REELE PROPUSE		Plansa nr.: 07	
DESENAT	MEZES ADRIAN						